


CEILING

DOOR HEAD

DOOR JAMB

BASE

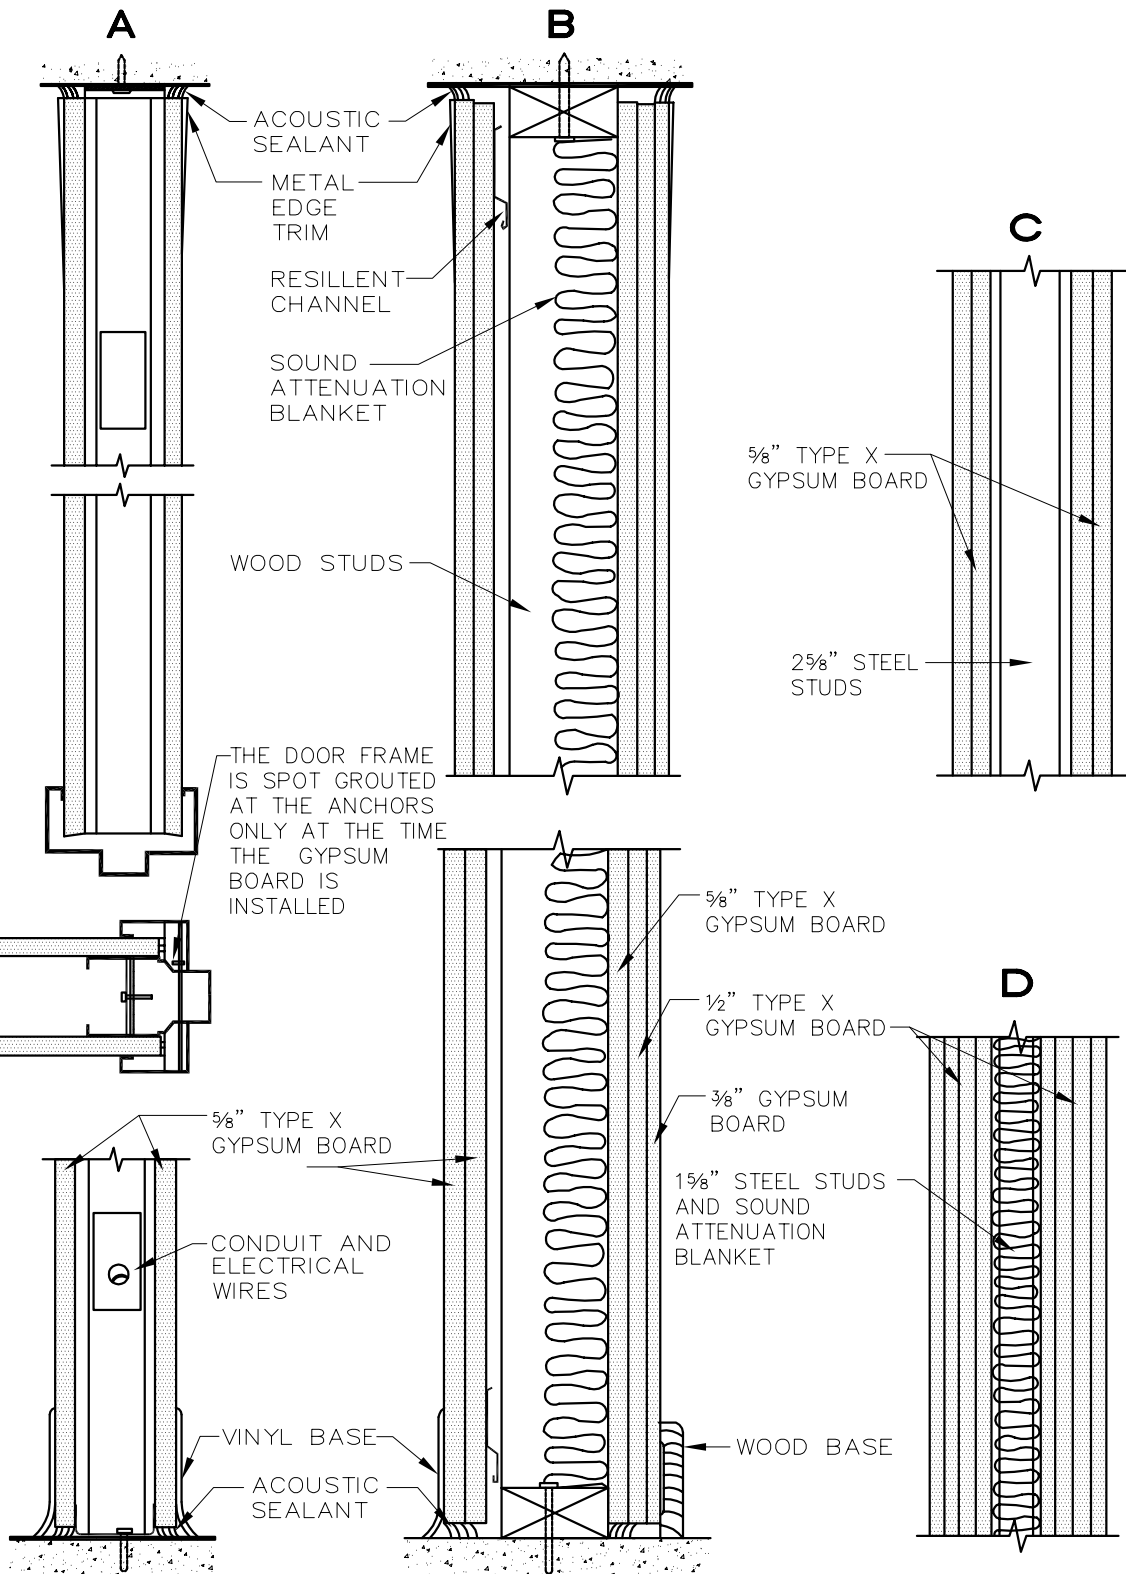

A

B

C

D

ACOUSTIC SEALANT  
METAL EDGE TRIM  
RESILIENT CHANNEL  
SOUND ATTENUATION BLANKET

WOOD STUDS

THE DOOR FRAME IS SPOT GROUTED AT THE ANCHORS ONLY AT THE TIME THE GYPSUM BOARD IS INSTALLED

5/8" TYPE X GYPSUM BOARD

2 5/8" STEEL STUDS

5/8" TYPE X GYPSUM BOARD

1 1/2" TYPE X GYPSUM BOARD

3/8" GYPSUM BOARD

1 5/8" STEEL STUDS AND SOUND ATTENUATION BLANKET

5/8" TYPE X GYPSUM BOARD

CONDUIT AND ELECTRICAL WIRES

VINYL BASE

ACOUSTIC SEALANT

WOOD BASE

C					
B					
A					
	DESCRIPTION	DRW	CKD	APP	DATE
REVISIONS					
DRAWN BY:					
CHECKED BY:					
APPROVED:					

# GYPSUM SHAFT WALL SYSTEMS

SCALE: NONE

CITY OF DETROIT  
WATER AND SEWERAGE DEPARTMENT  
ENGINEERING DIVISION

SHEET 2 OF 2

DWG No. 09260-02